



03/05/2019 16:50:12
 RCA Document Reference: RCA A1 Landscape Version 1
 W:\RCA Job Files\2021\2021 - Residential Development adjacent Llanddareog Village Hall, Llanddareog, Carmarthenshire SA32 8NS\F - RCA Civil Drawings\2021-03a.dwg
 W:\RCA Job Files\2021\2021 - Residential Development adjacent Llanddareog Village Hall, Llanddareog, Carmarthenshire SA32 8NS\F - RCA Civil Drawings\2021-03a.dwg


DO NOT SCALE

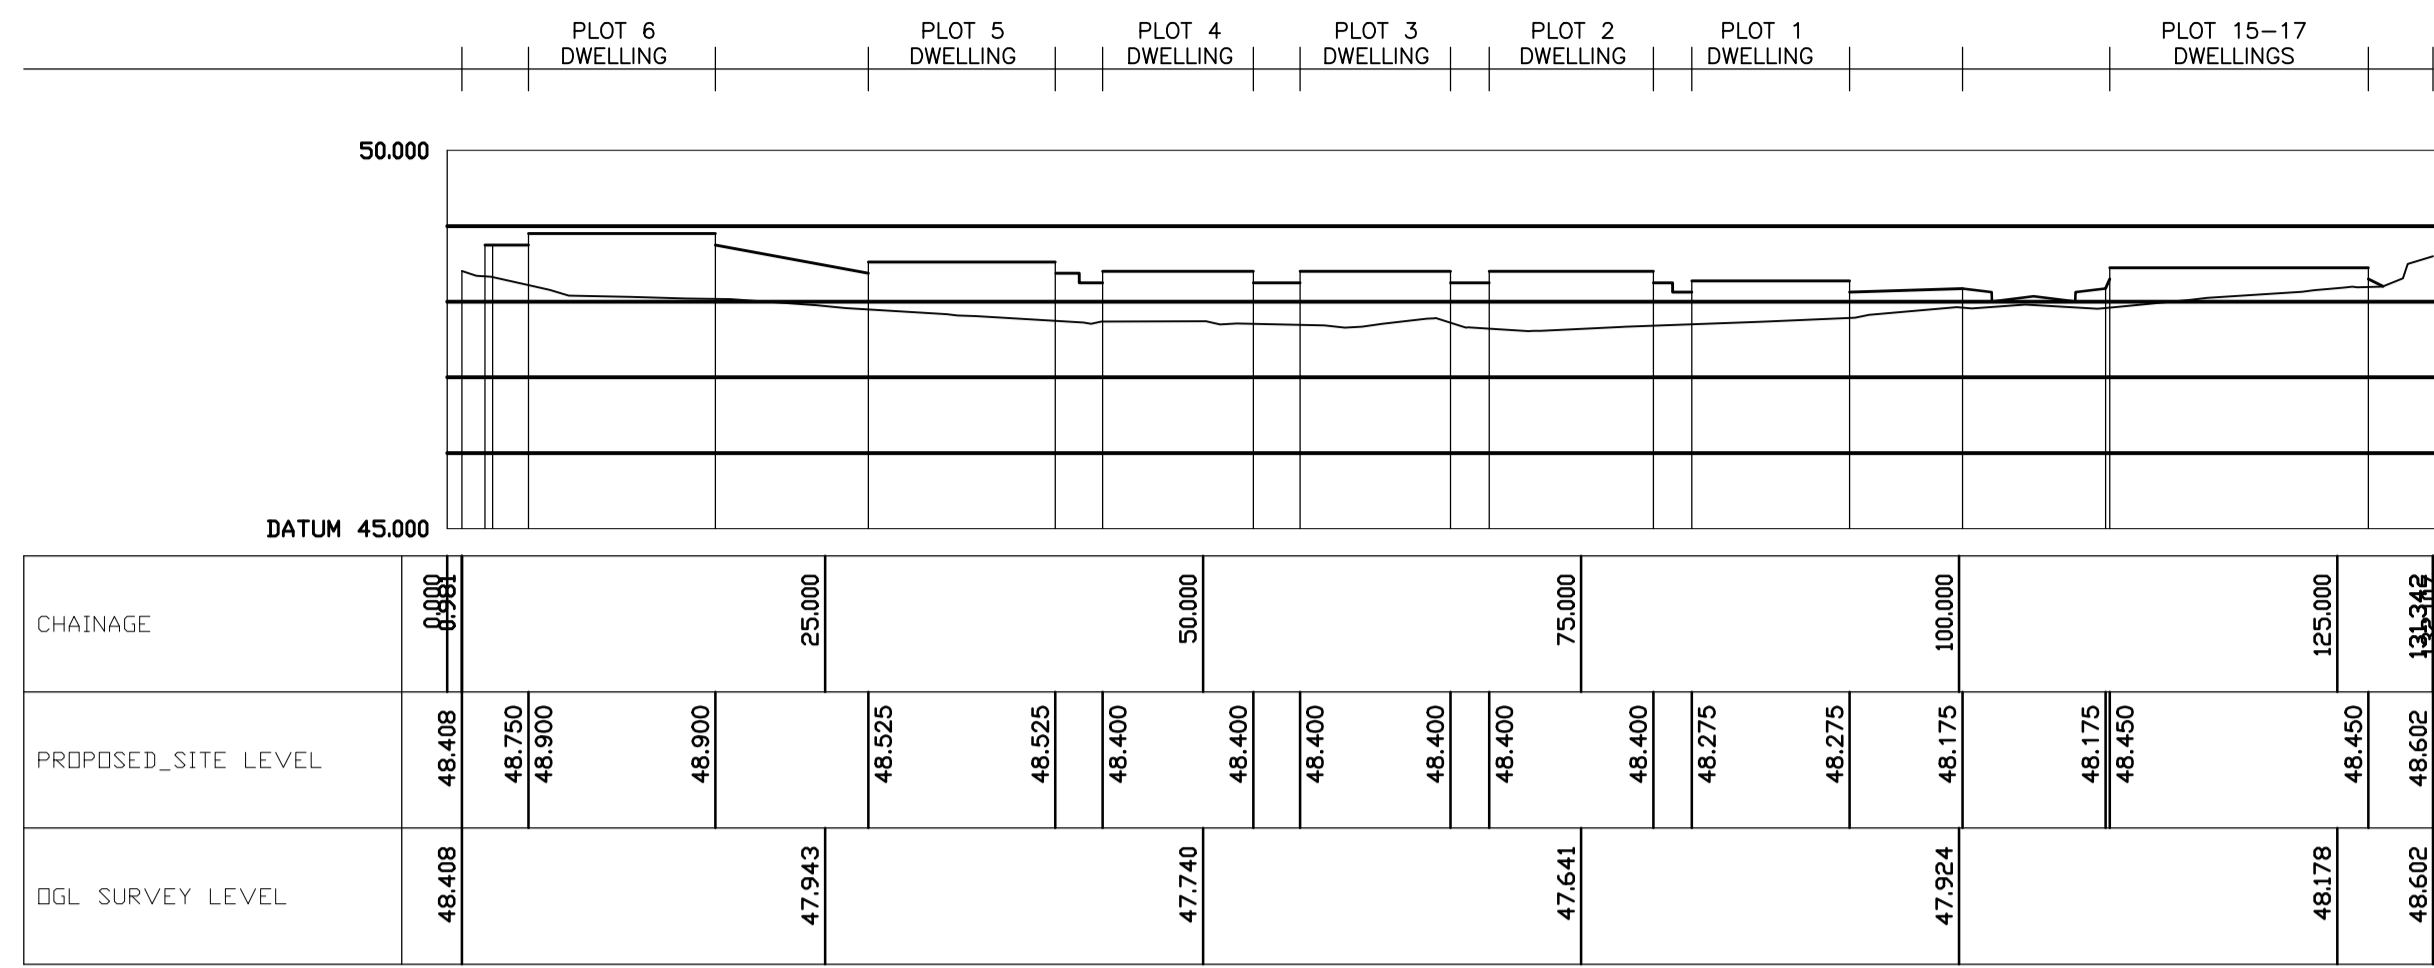


Site 1-1

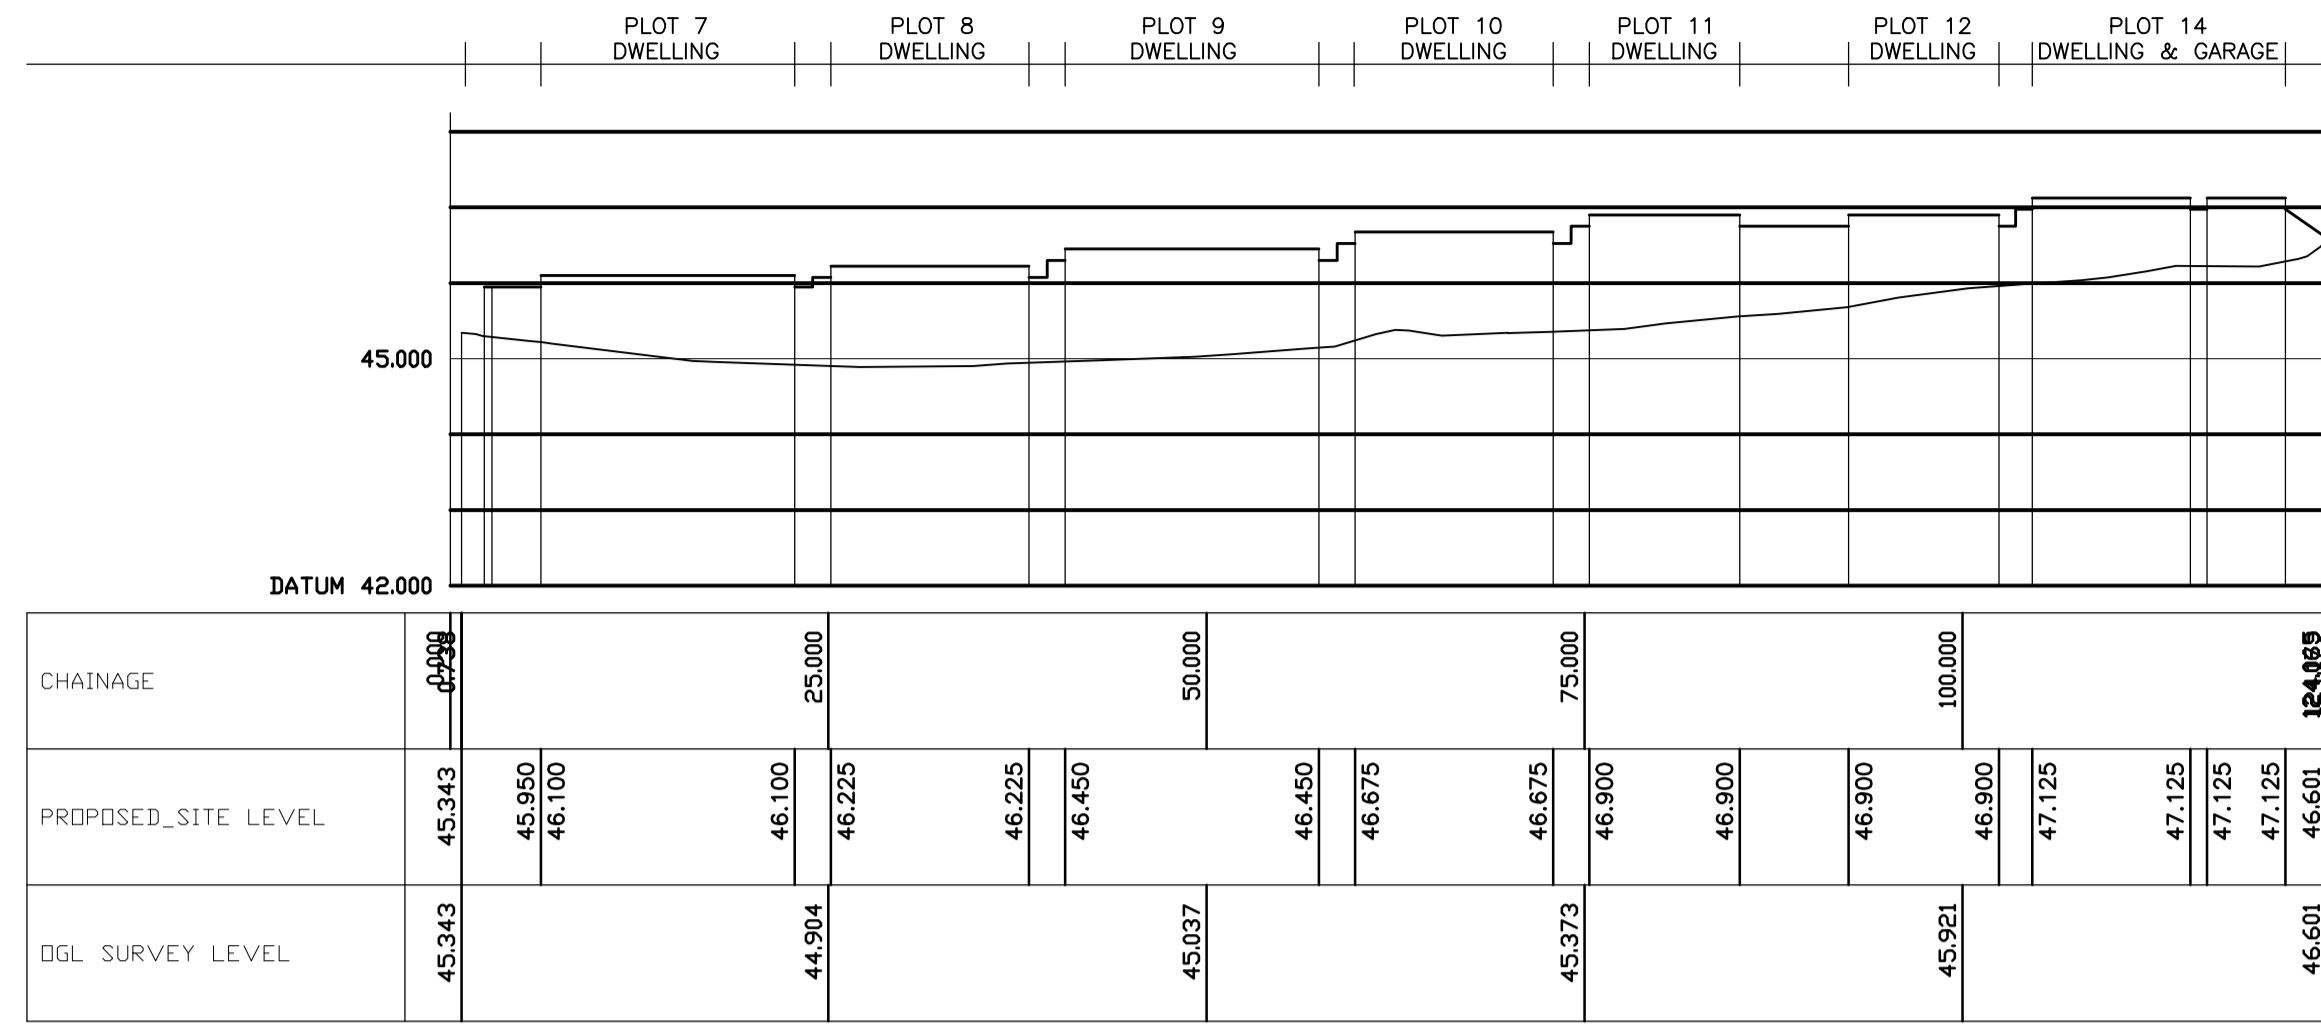


Site 2-2

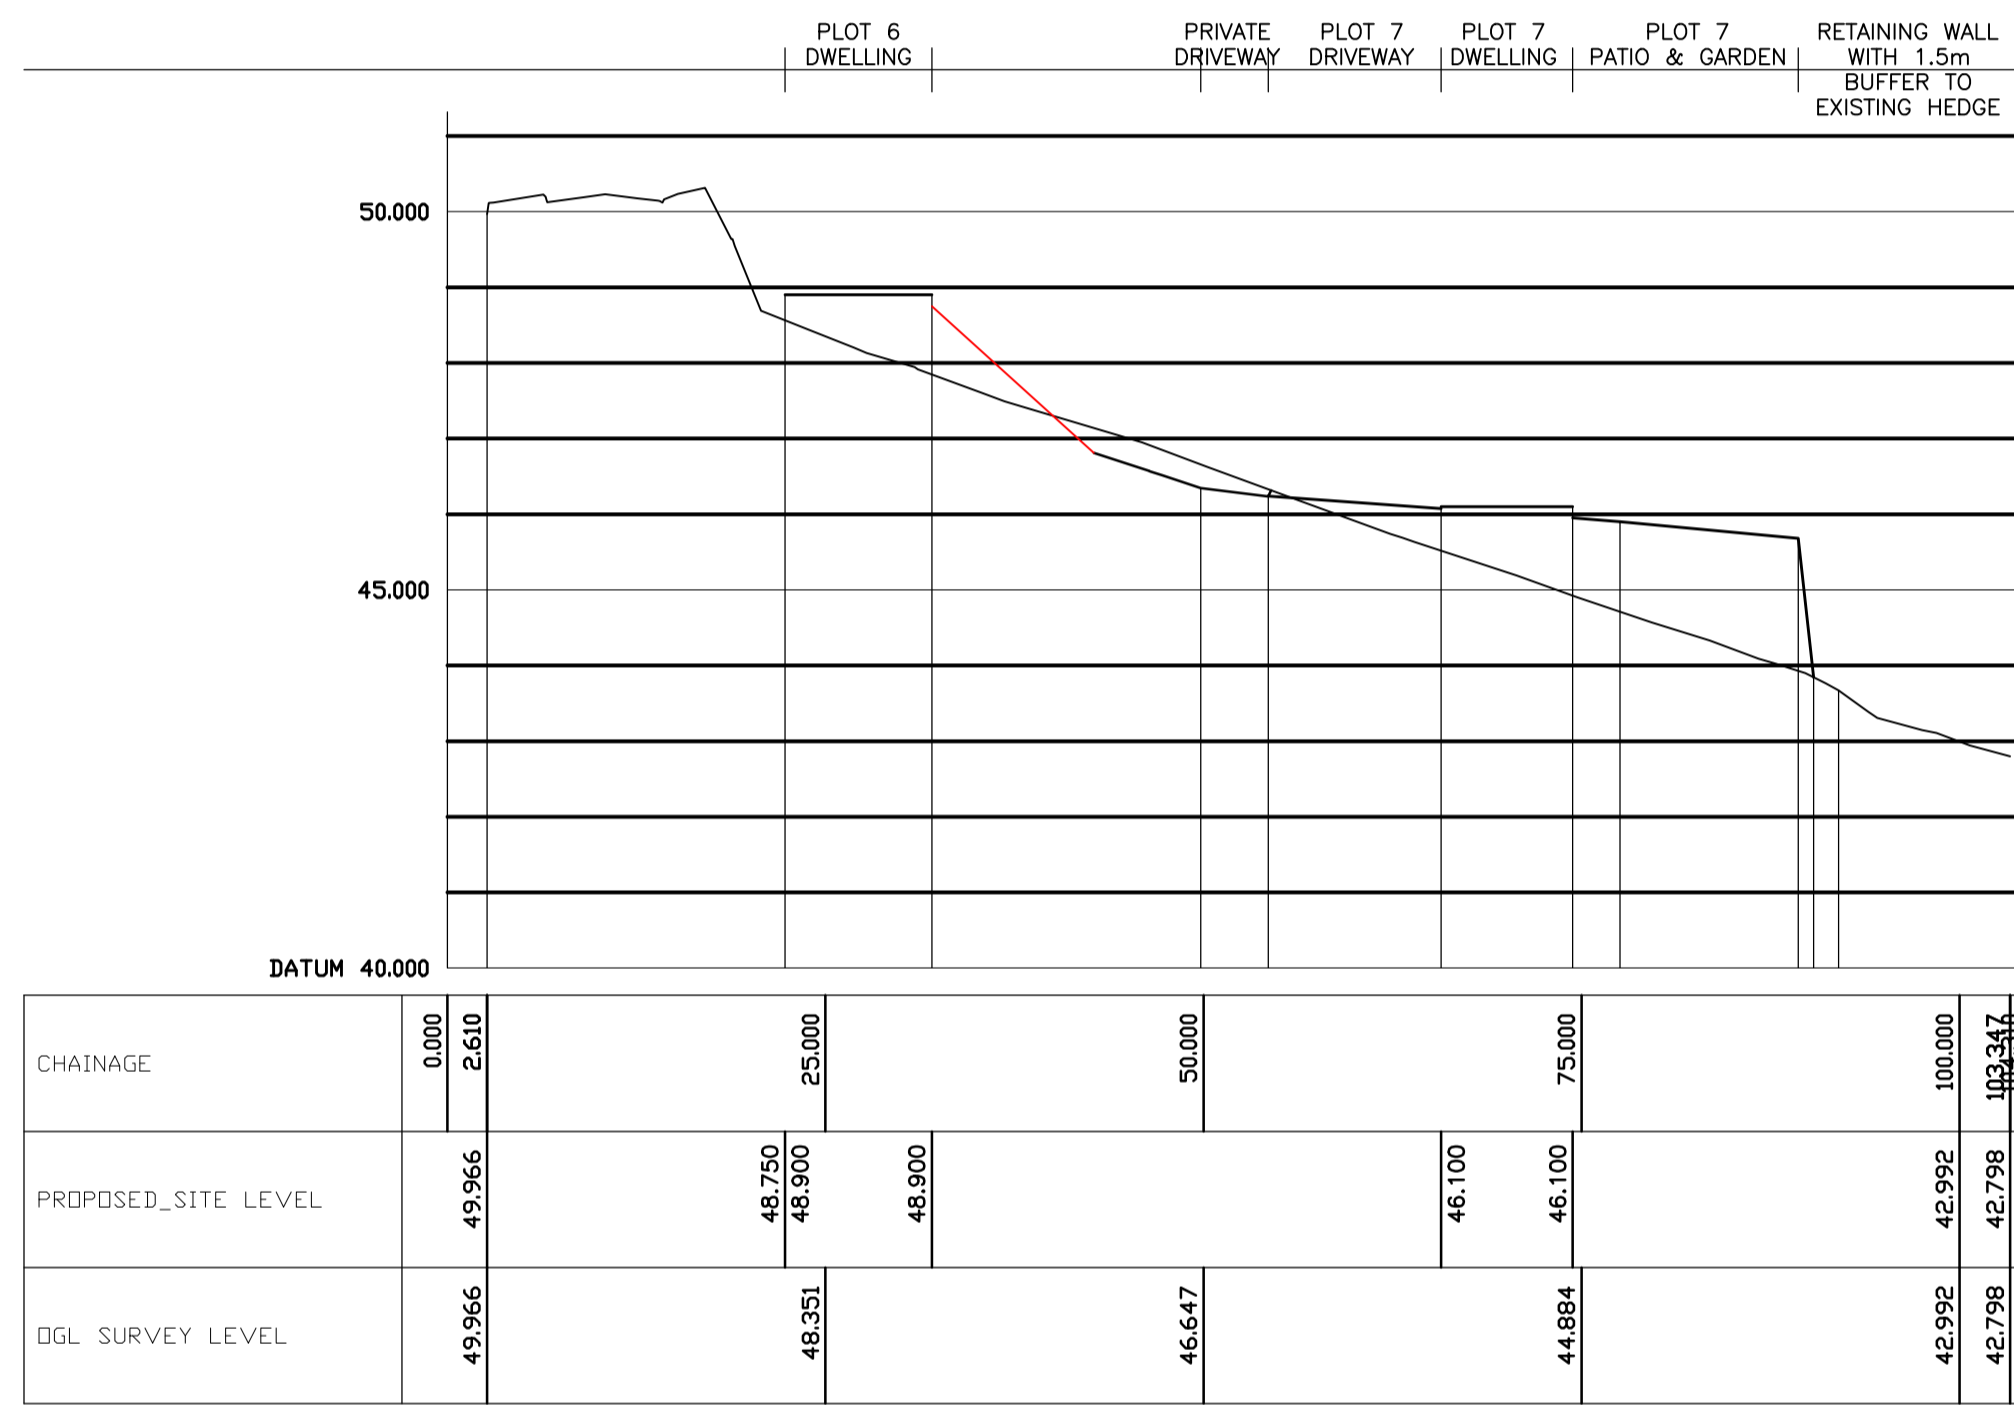

Site A-A

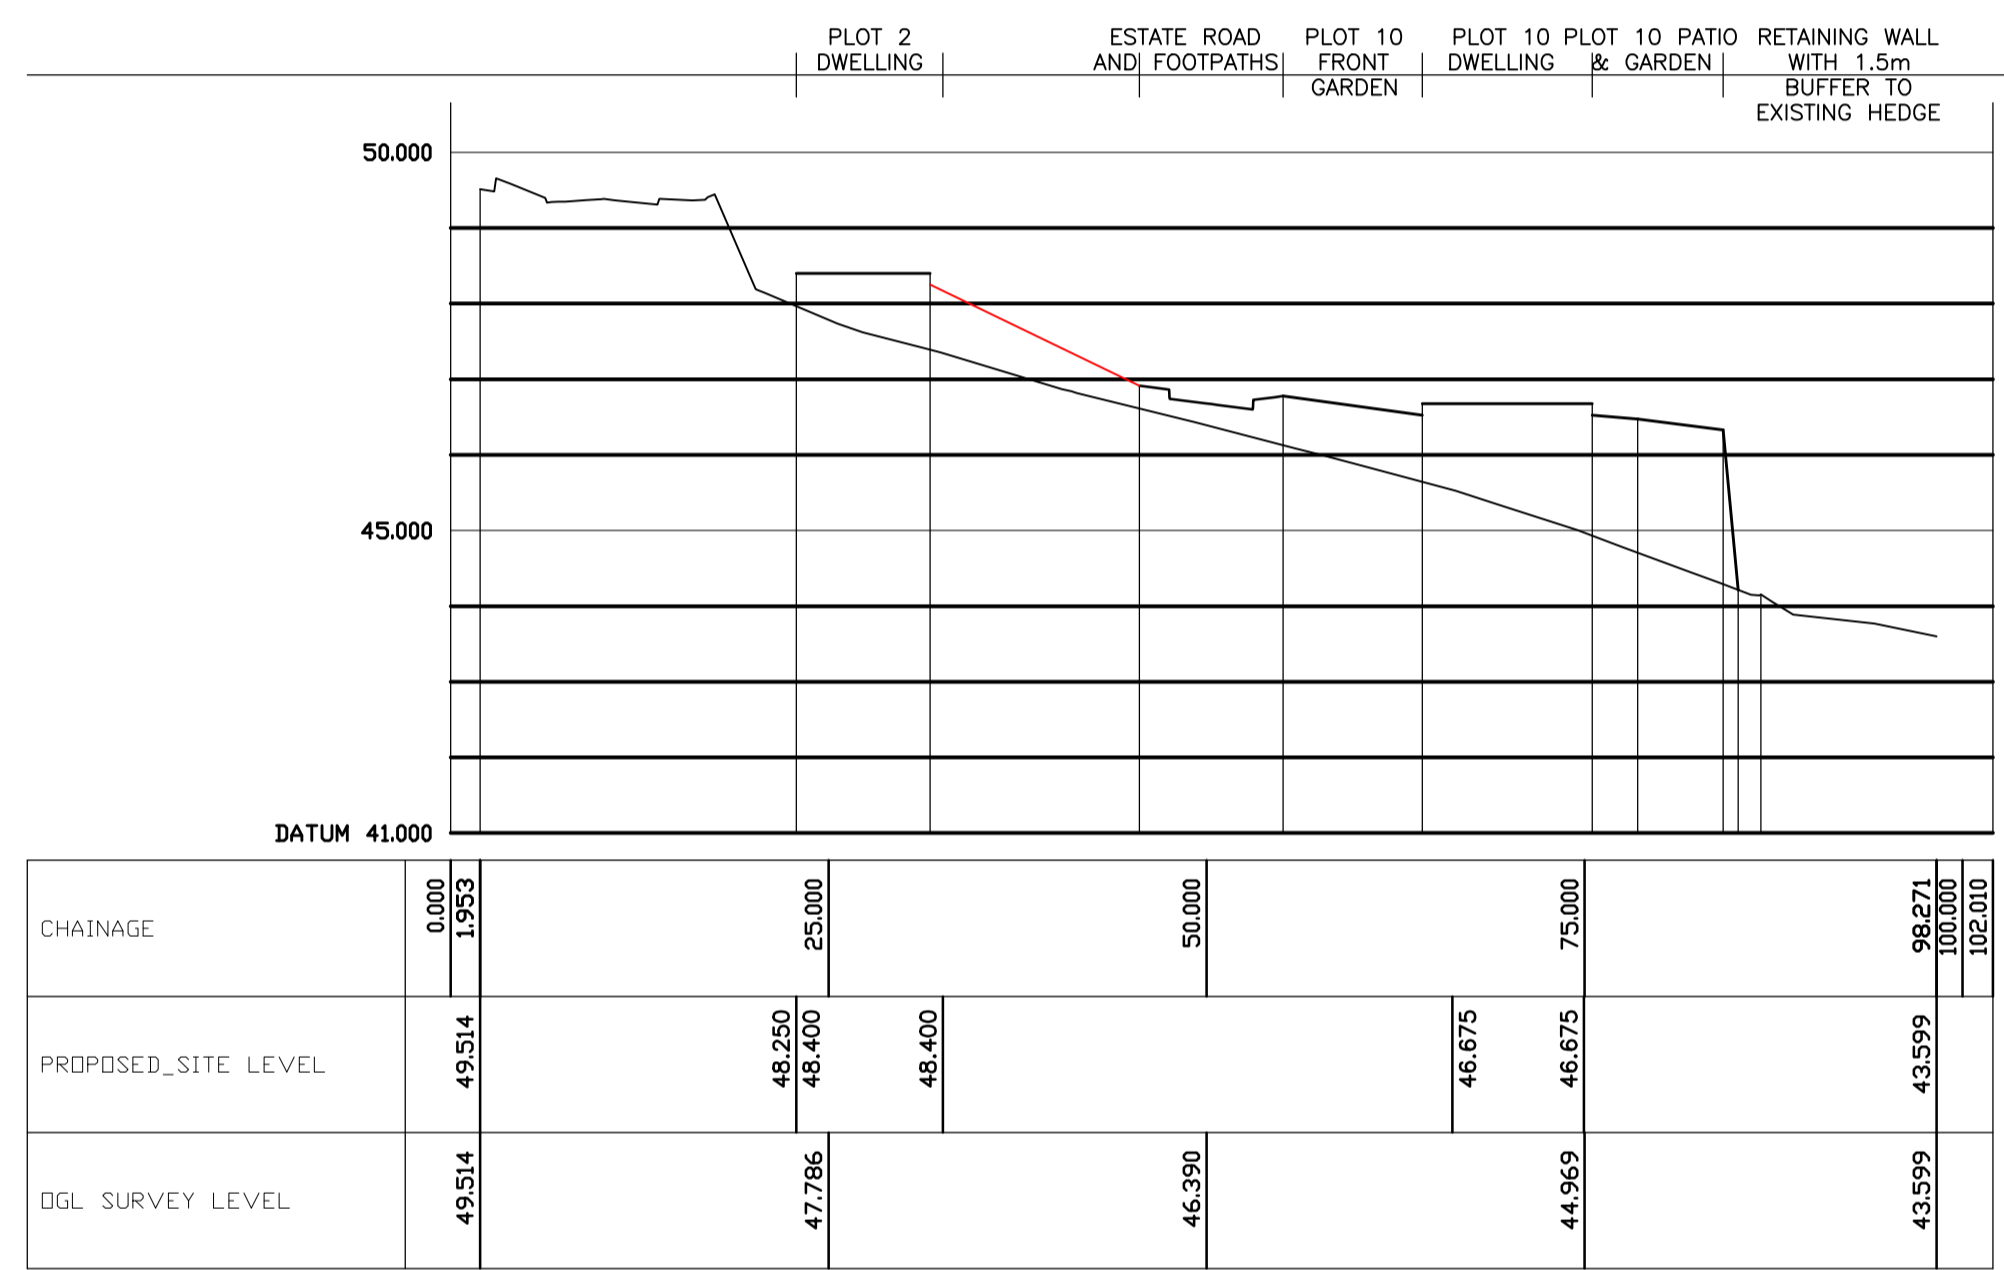

Site B-B

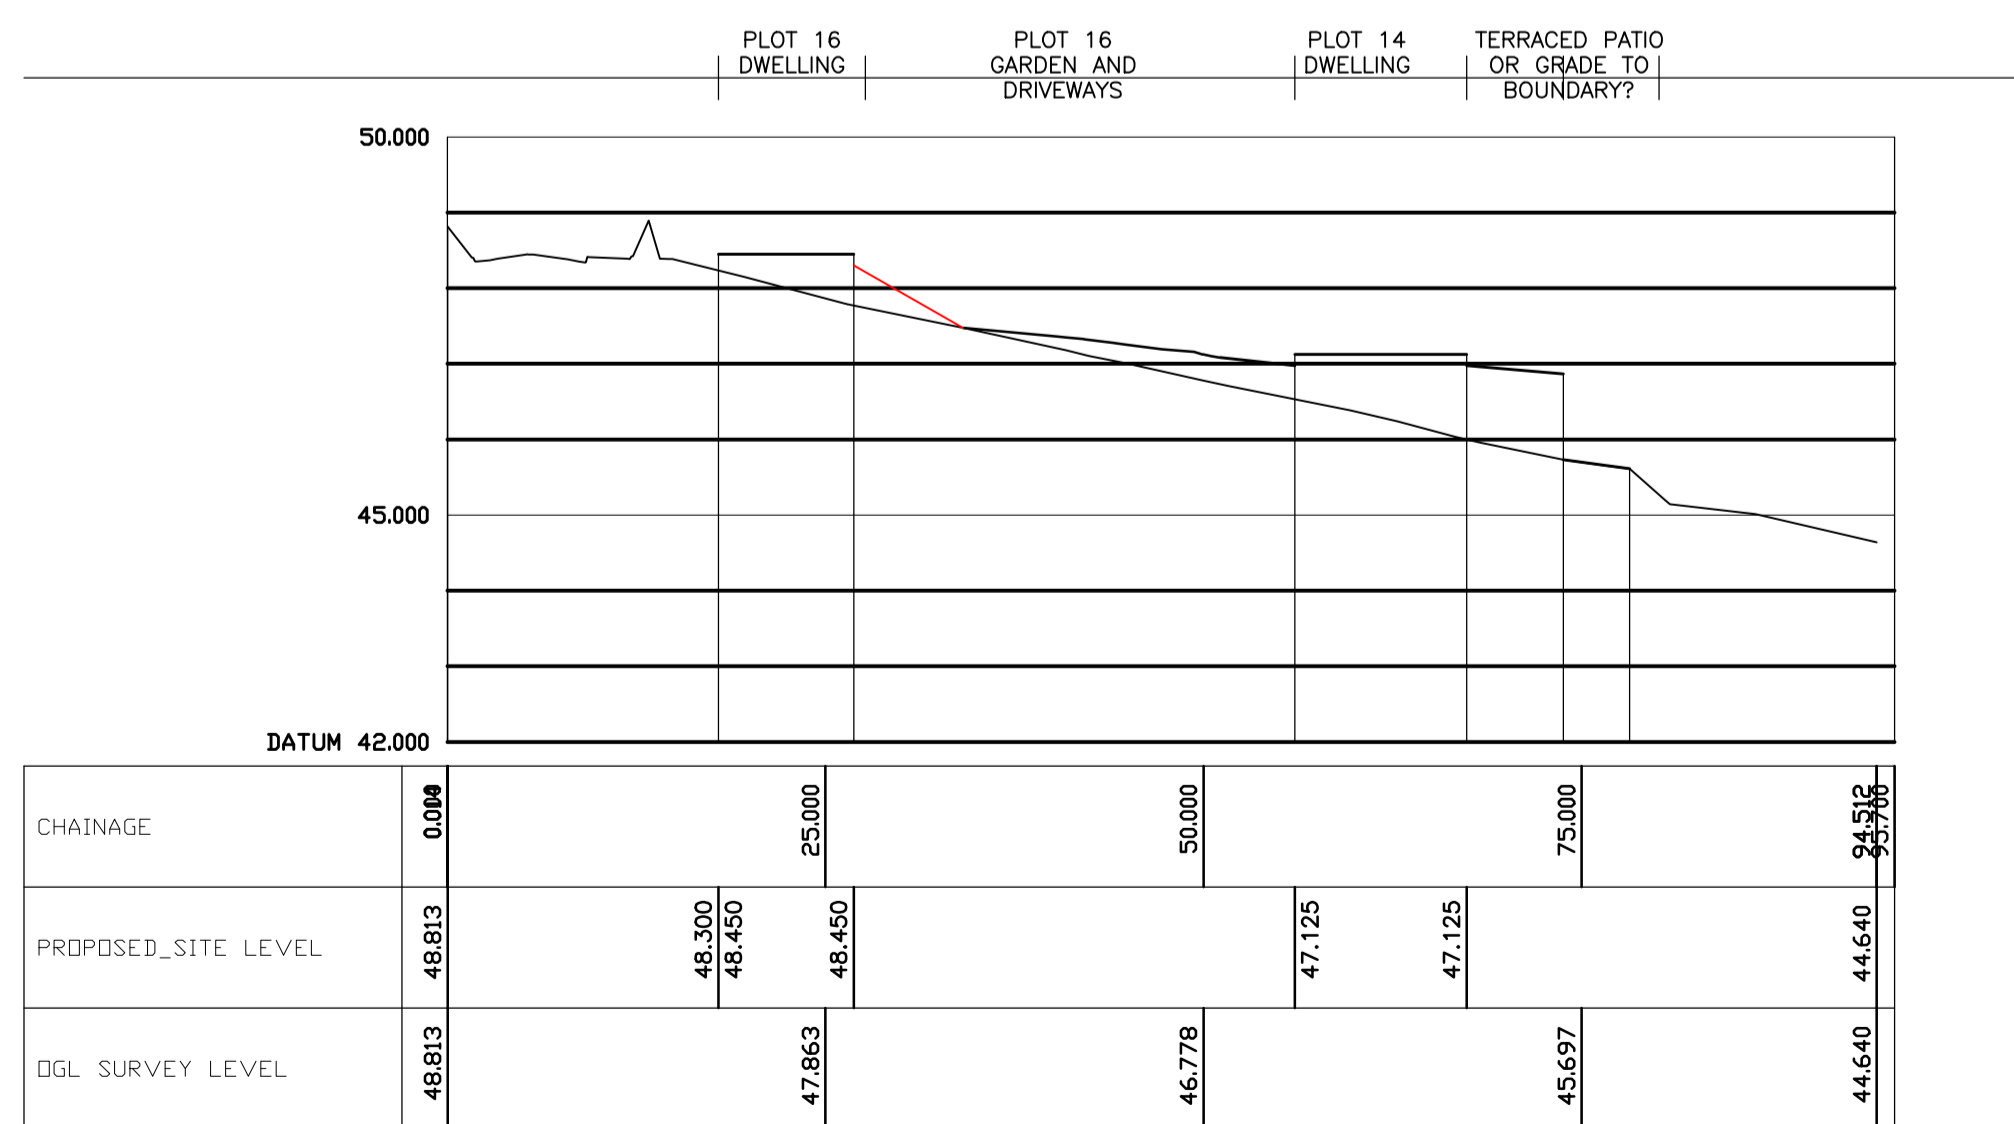

Site C-C



NOTES:

THE PROPERTY OF THIS DRAWING AND DESIGN IS VESTED IN ROGER CASEY ASSOCIATES AND MUST NOT BE COPIED OR REPRODUCED IN ANY WAY WITHOUT THE WRITTEN CONSENT OF ROGER CASEY ASSOCIATES.

THE CONTRACTOR IS TO CHECK ALL LEVELS AND DIMENSIONS BEFORE WORK COMMENCES, AND ANY DISCREPANCIES TO BE REPORTED IMMEDIATELY TO THE CONSULTANTS.

WORK TO FIGURED DIMENSIONS IN PREFERENCE TO SCALING.

THIS DRAWING IS TO BE READ IN CONJUNCTION WITH ALL OTHER ROGER CASEY ASSOCIATES DRAWINGS AND SPECIFICATIONS AND ALL OTHER CONSULTANTS DRAWINGS AND SPECIFICATIONS RELATING TO THIS PROJECT.

REV	DESCRIPTION	DESIGNED BY	CHECKED BY	DATE
B	DESIGN PROGRESSION INCLUDING R/WALL CHANGES	DM	PWJL	03/05/19
A	DESIGN PROGRESSION INCLUDING R/WALL CHANGES	DM	PWJL	02/05/19

DRAWING STATUS:
PLANNING



Roger Casey Associates
Consulting Civil & Structural Engineers

Ty Mansel, 6 Mansel Street, Carmarthen, Carmarthenshire SA31 1PX
T: 01267 222 646

Units 10 & 11, Merlin's Court, Winch Lane, Haverfordwest, Pembrokeshire SA61 1SB
T: 01437 762 795

E: office@rca-eng.co.uk
W: www.rca-eng.co.uk

CLIENT:
D H W DAVIES

ARCHITECT:
Adam Harris
Chartered Architect

PROJECT:
RESIDENTIAL DEVELOPMENT OPP. LLANDDAROG VILLAGE HALL, LLANDDAROG, CARMS.

DRAWING TITLE:
SITE SECTIONS & PLAN

DRAWN BY: DM	DESIGN BY: DM	CHECKED BY: PWJL	DATE: 03/05/2019
SCALES: 1:250	DRAWING No.: 20251/06	REVISION: A	

ORIGINAL DRAWING A1
© Roger Casey Associates Limited 2019